


BOUNDARY ADJUSTMENT FOR
ROBERT D. FOSTER, JR.
ERIN HELEN FOSTER
 WALKERS CREEK MAGISTERIAL DISTRICT
 ROCKBRIDGE COUNTY, VIRGINIA
 SURVEYED JUNE 10, 2001
 GREEN FOREST JOB #GF00505A
 SHEET 3 OF 3

3/215

GF00505A	2	01 JULY 2001	MPD	3 OF 3
JOB NO.	SIZE	REV.	REV. DATE	DRAWN BY
				SHEET



GREEN FOREST SURVEYS

P.O. BOX 428
 BUENA VISTA, VA 24416
 (540) 261-1077

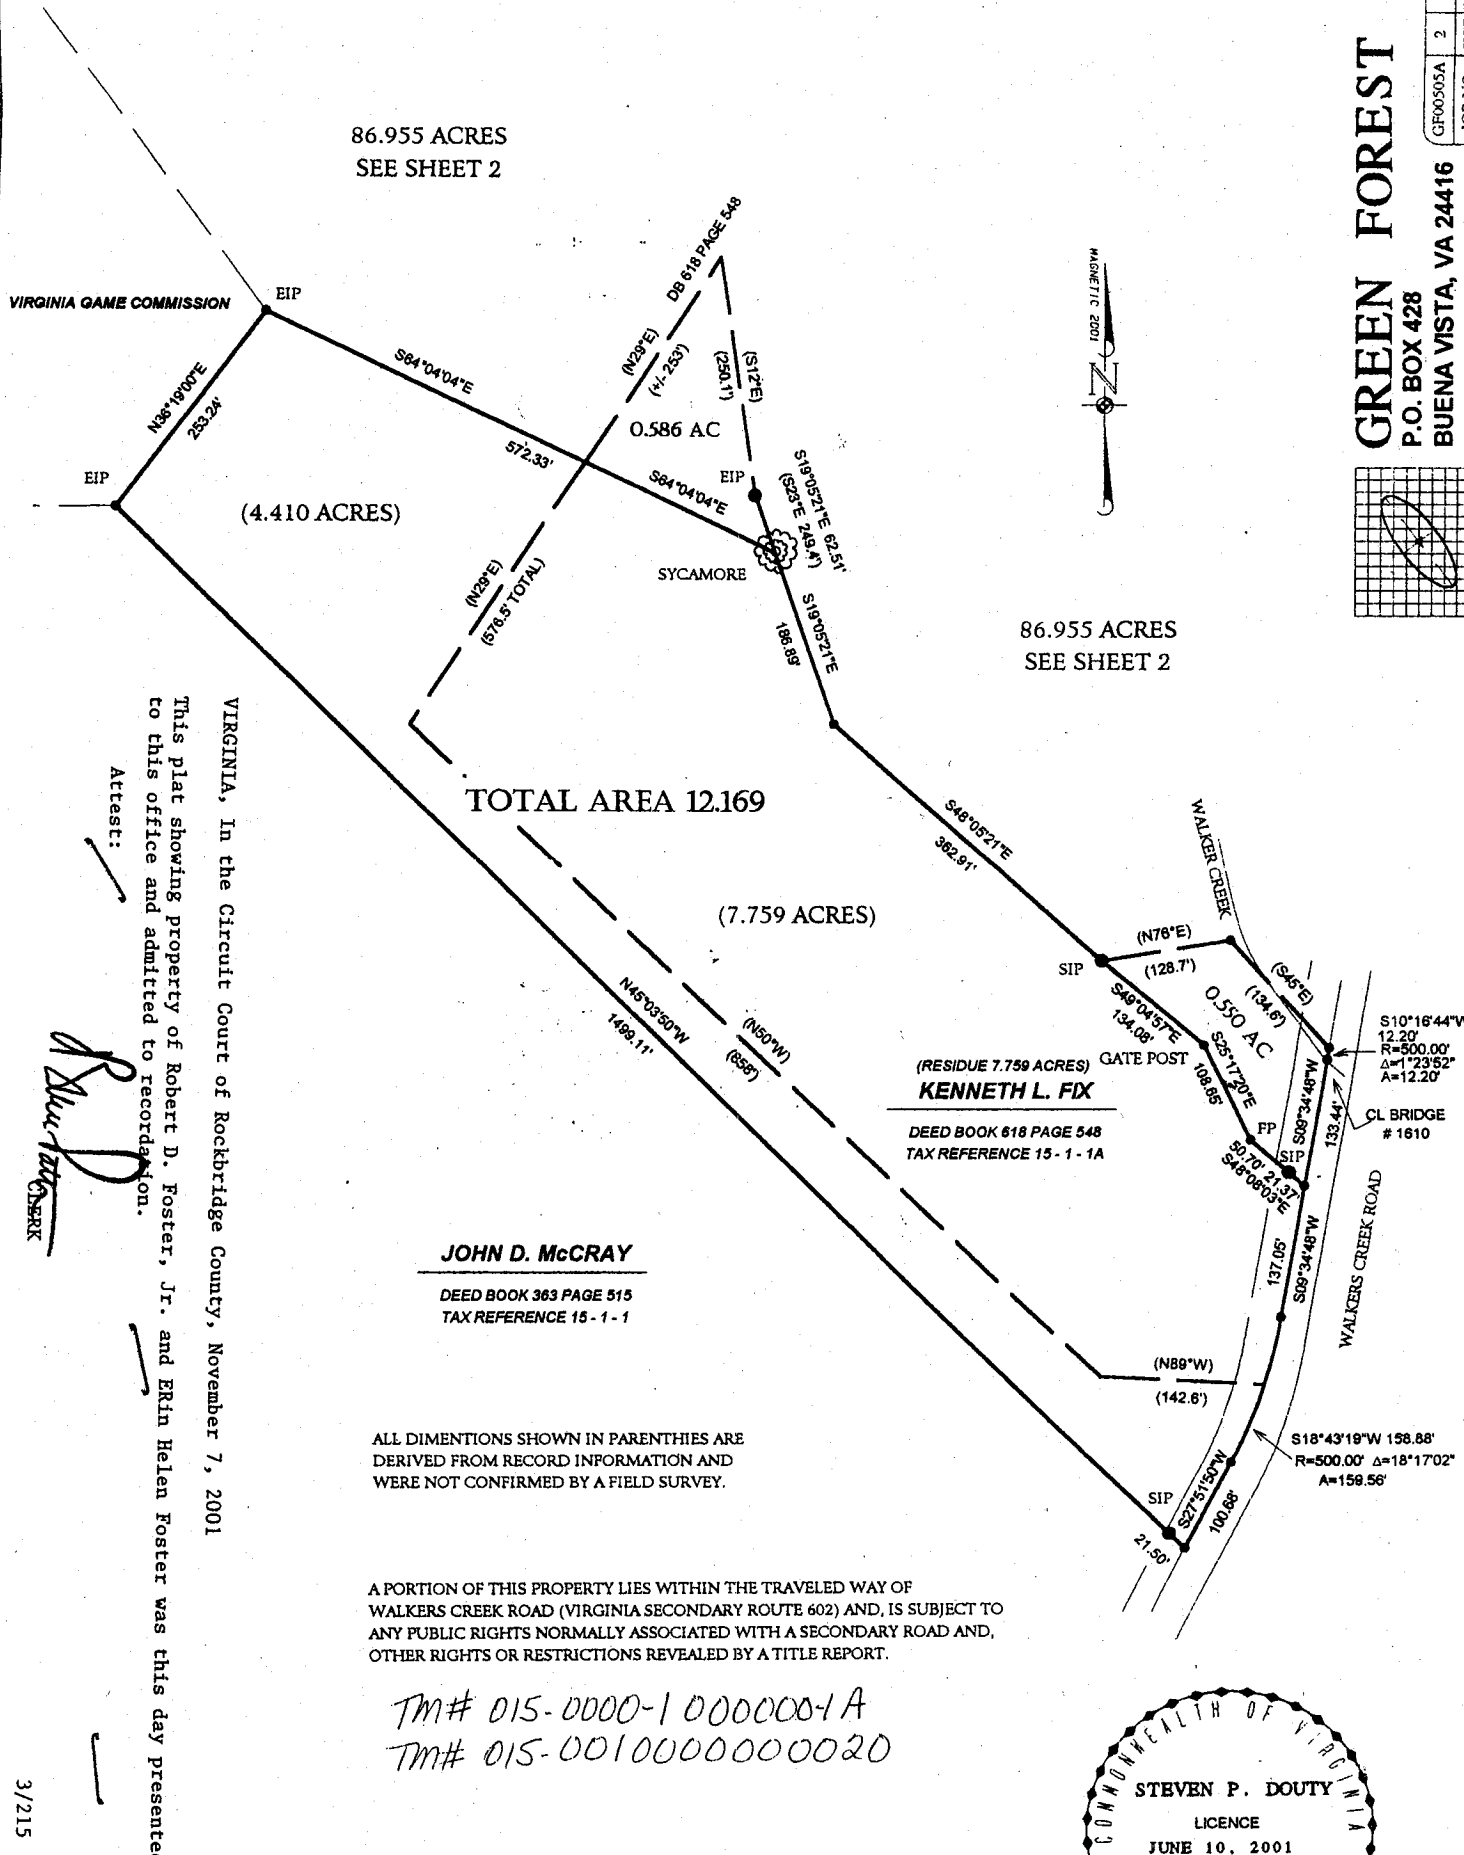

VIRGINIA, In the Circuit Court of Rockbridge County, November 7, 2001
 This plat showing property of Robert D. Foster, Jr. and Erin Helen Foster was this day presented to this office and admitted to recordation.
 Attest:

Robert D. Foster, Jr.
 CLERK

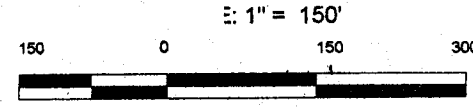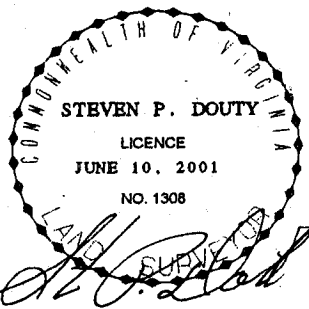

SEE ATTACHED SHEETS FOR A MORE COMPLETE DISCRPTION OF LINES AND CORNERS.

3/215